

Project:
MTL5

Client:

Address:
Moeder Thomasinelaan 5 Sint-
Martens-Latem 9830 België

Version:


Marks:

Date:

Scale:
1:75
Paper:
A3

Drawing:

-1.
Nieuwe toestand zw

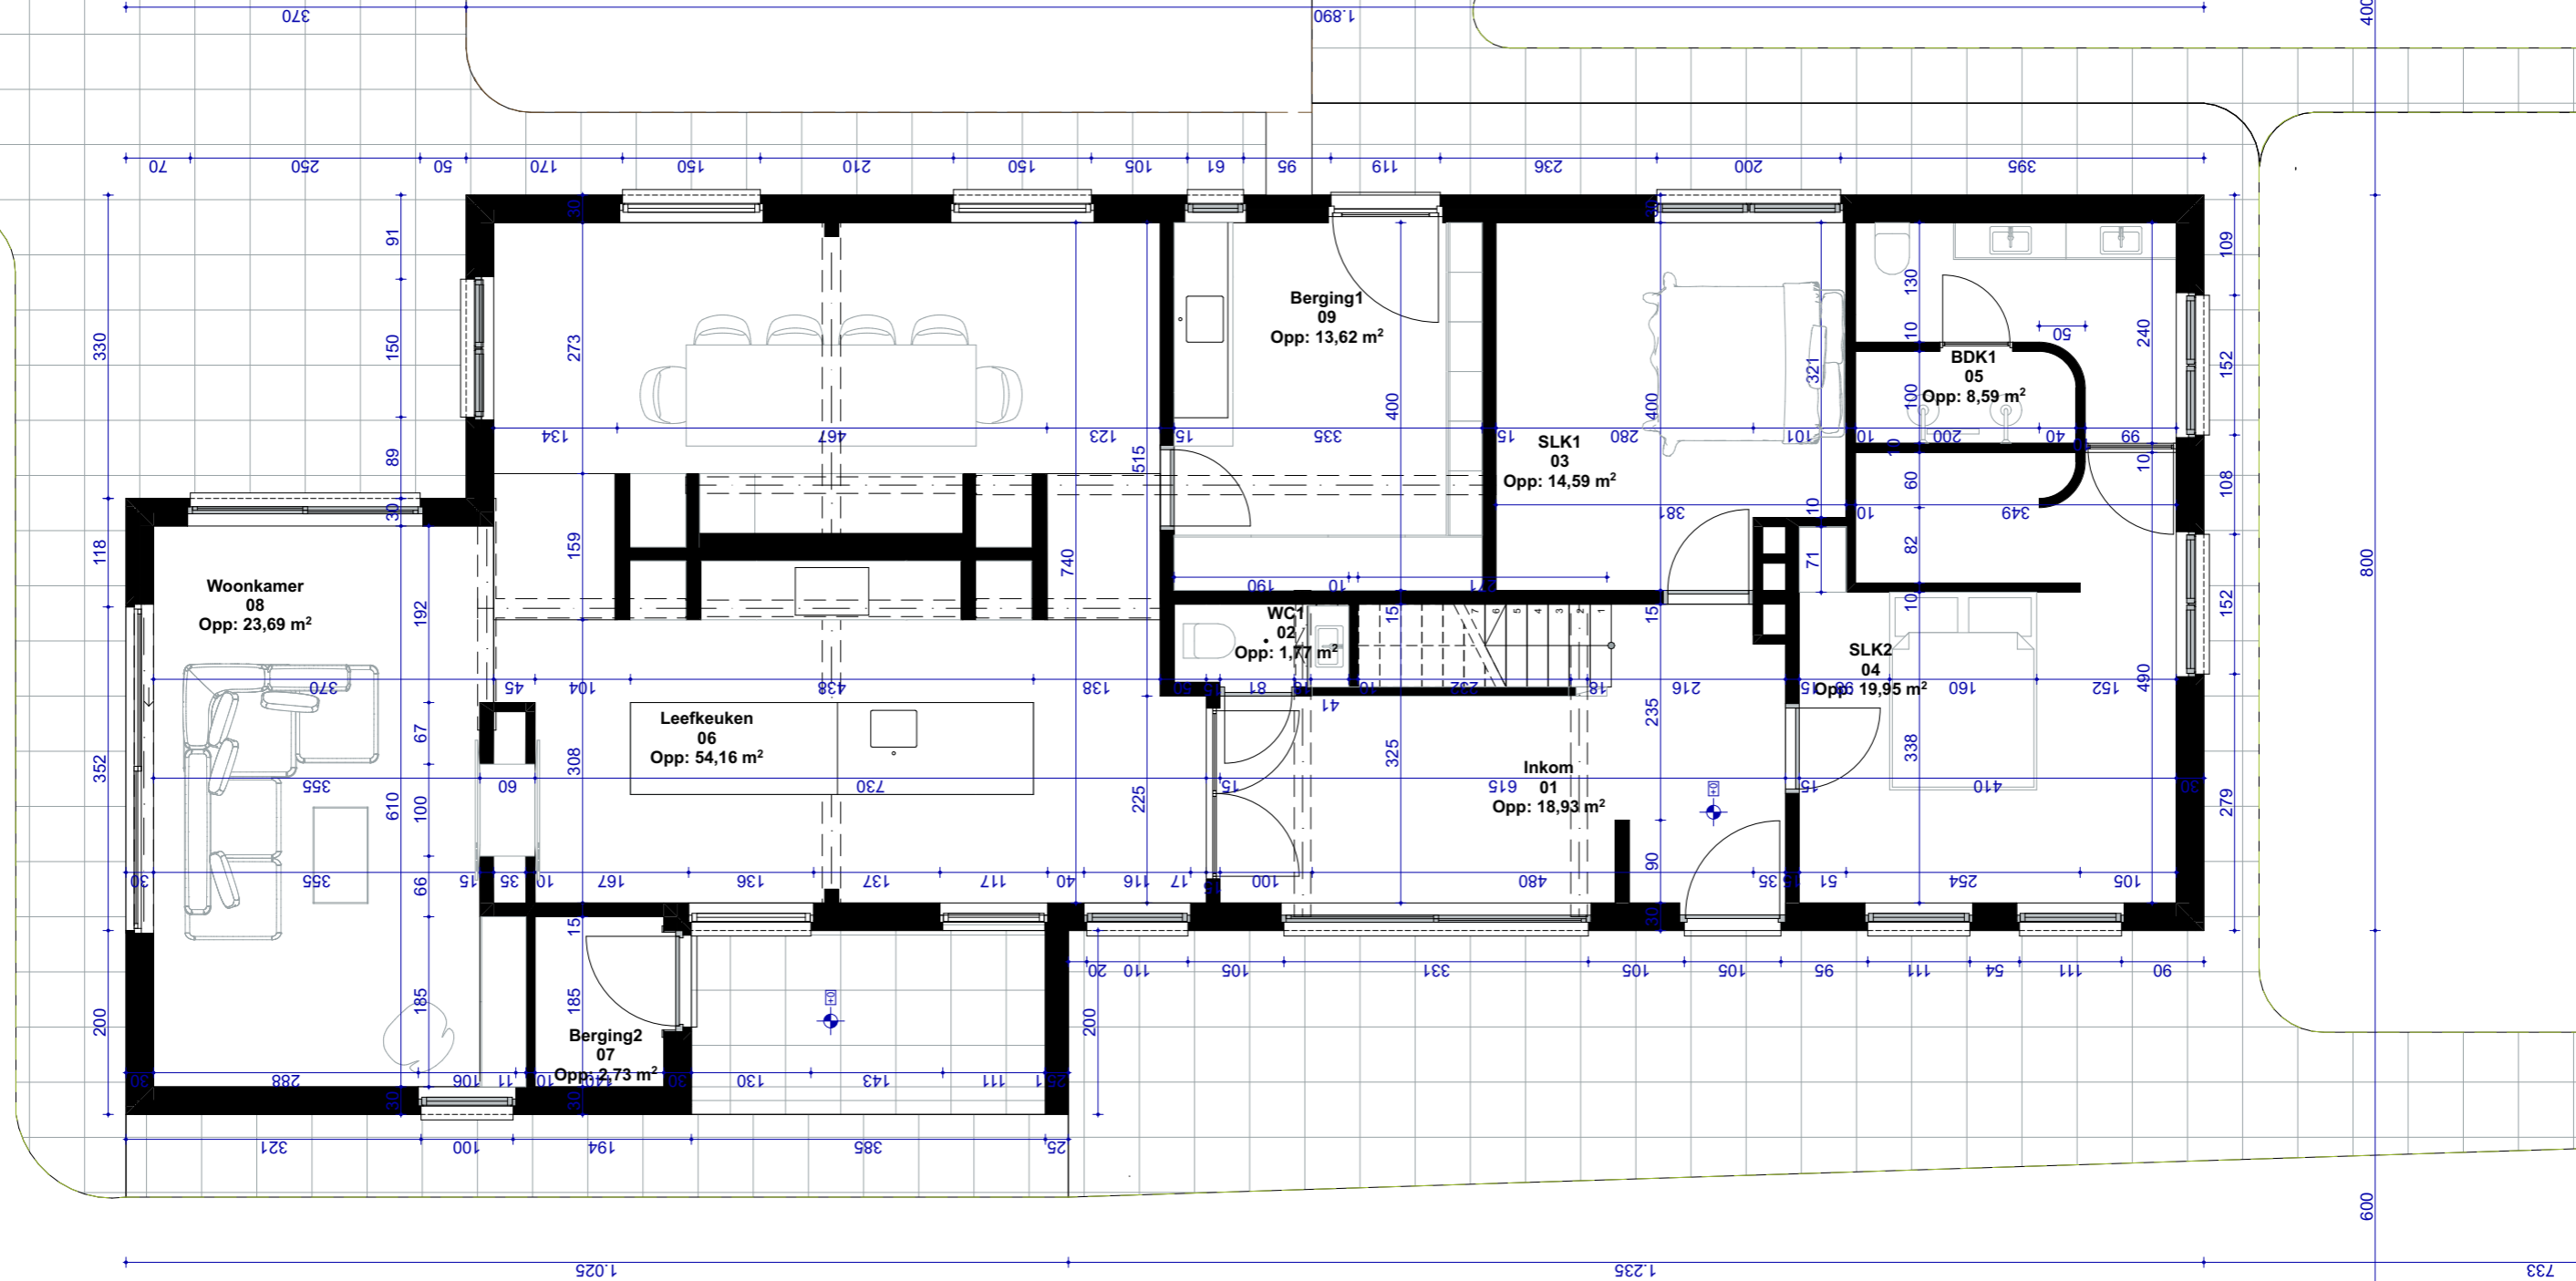

Project: MTL5
 Address: Moeder Thomasinelaan 5 Sint-Martens-Latem 9830 België


Client:

Version:
 Date:

Marks:

Scale: 1:75
 Paper: A3


Drawing: 0.
 Nieuwe toestand zw

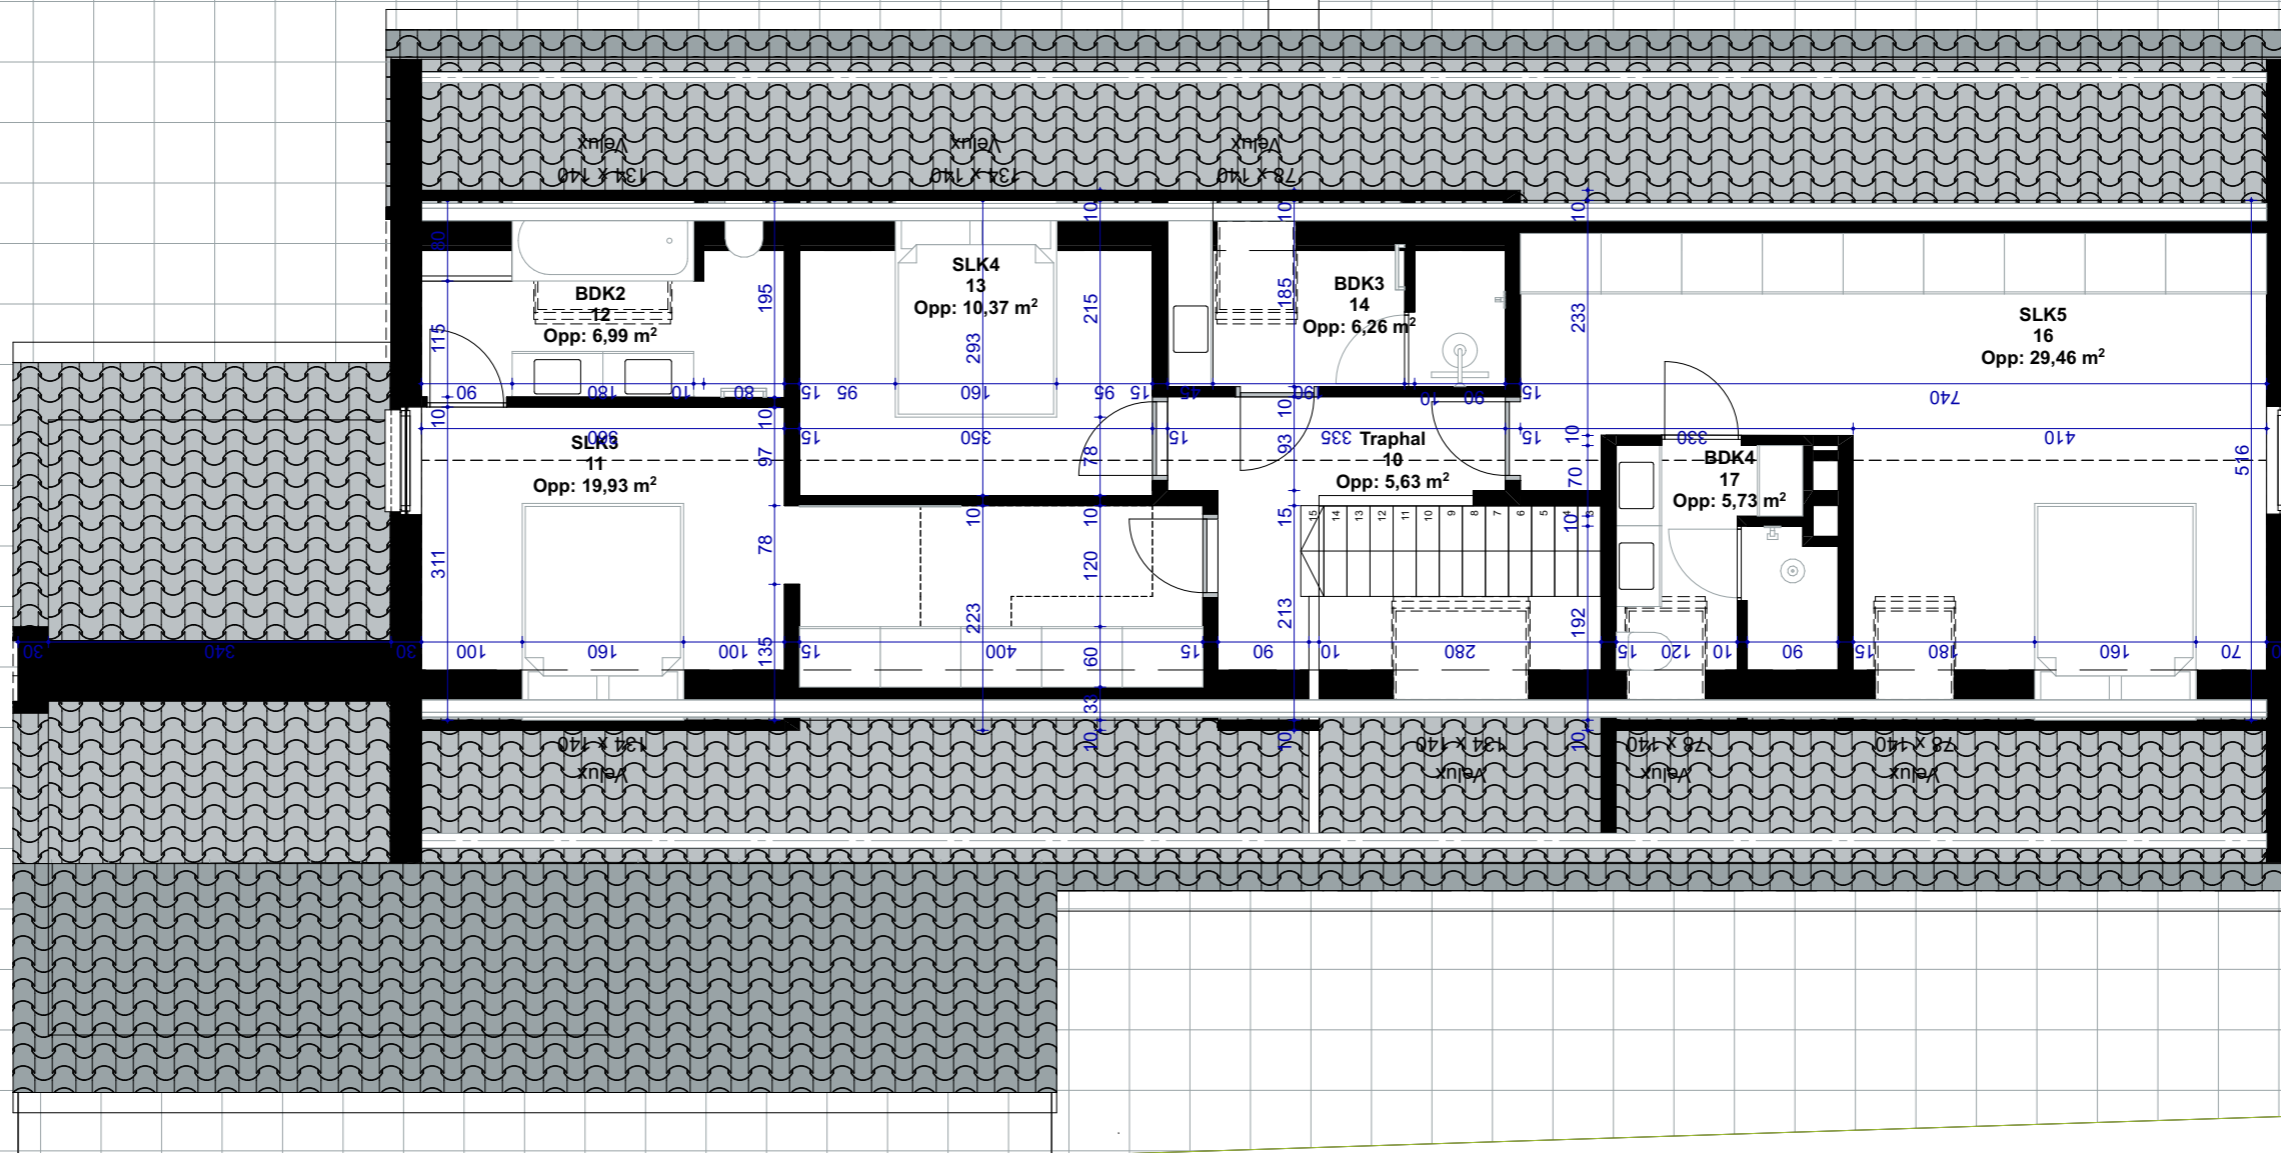

Project: MTL5
 Client:
 Address: Moeder Thomasinelaan 5 Sint-Martens-Latem 9830 België

Version:
 Date:
 Marks:

Scale: 1:75
 Paper: A3
 Drawing: 1. Bestaande toestand

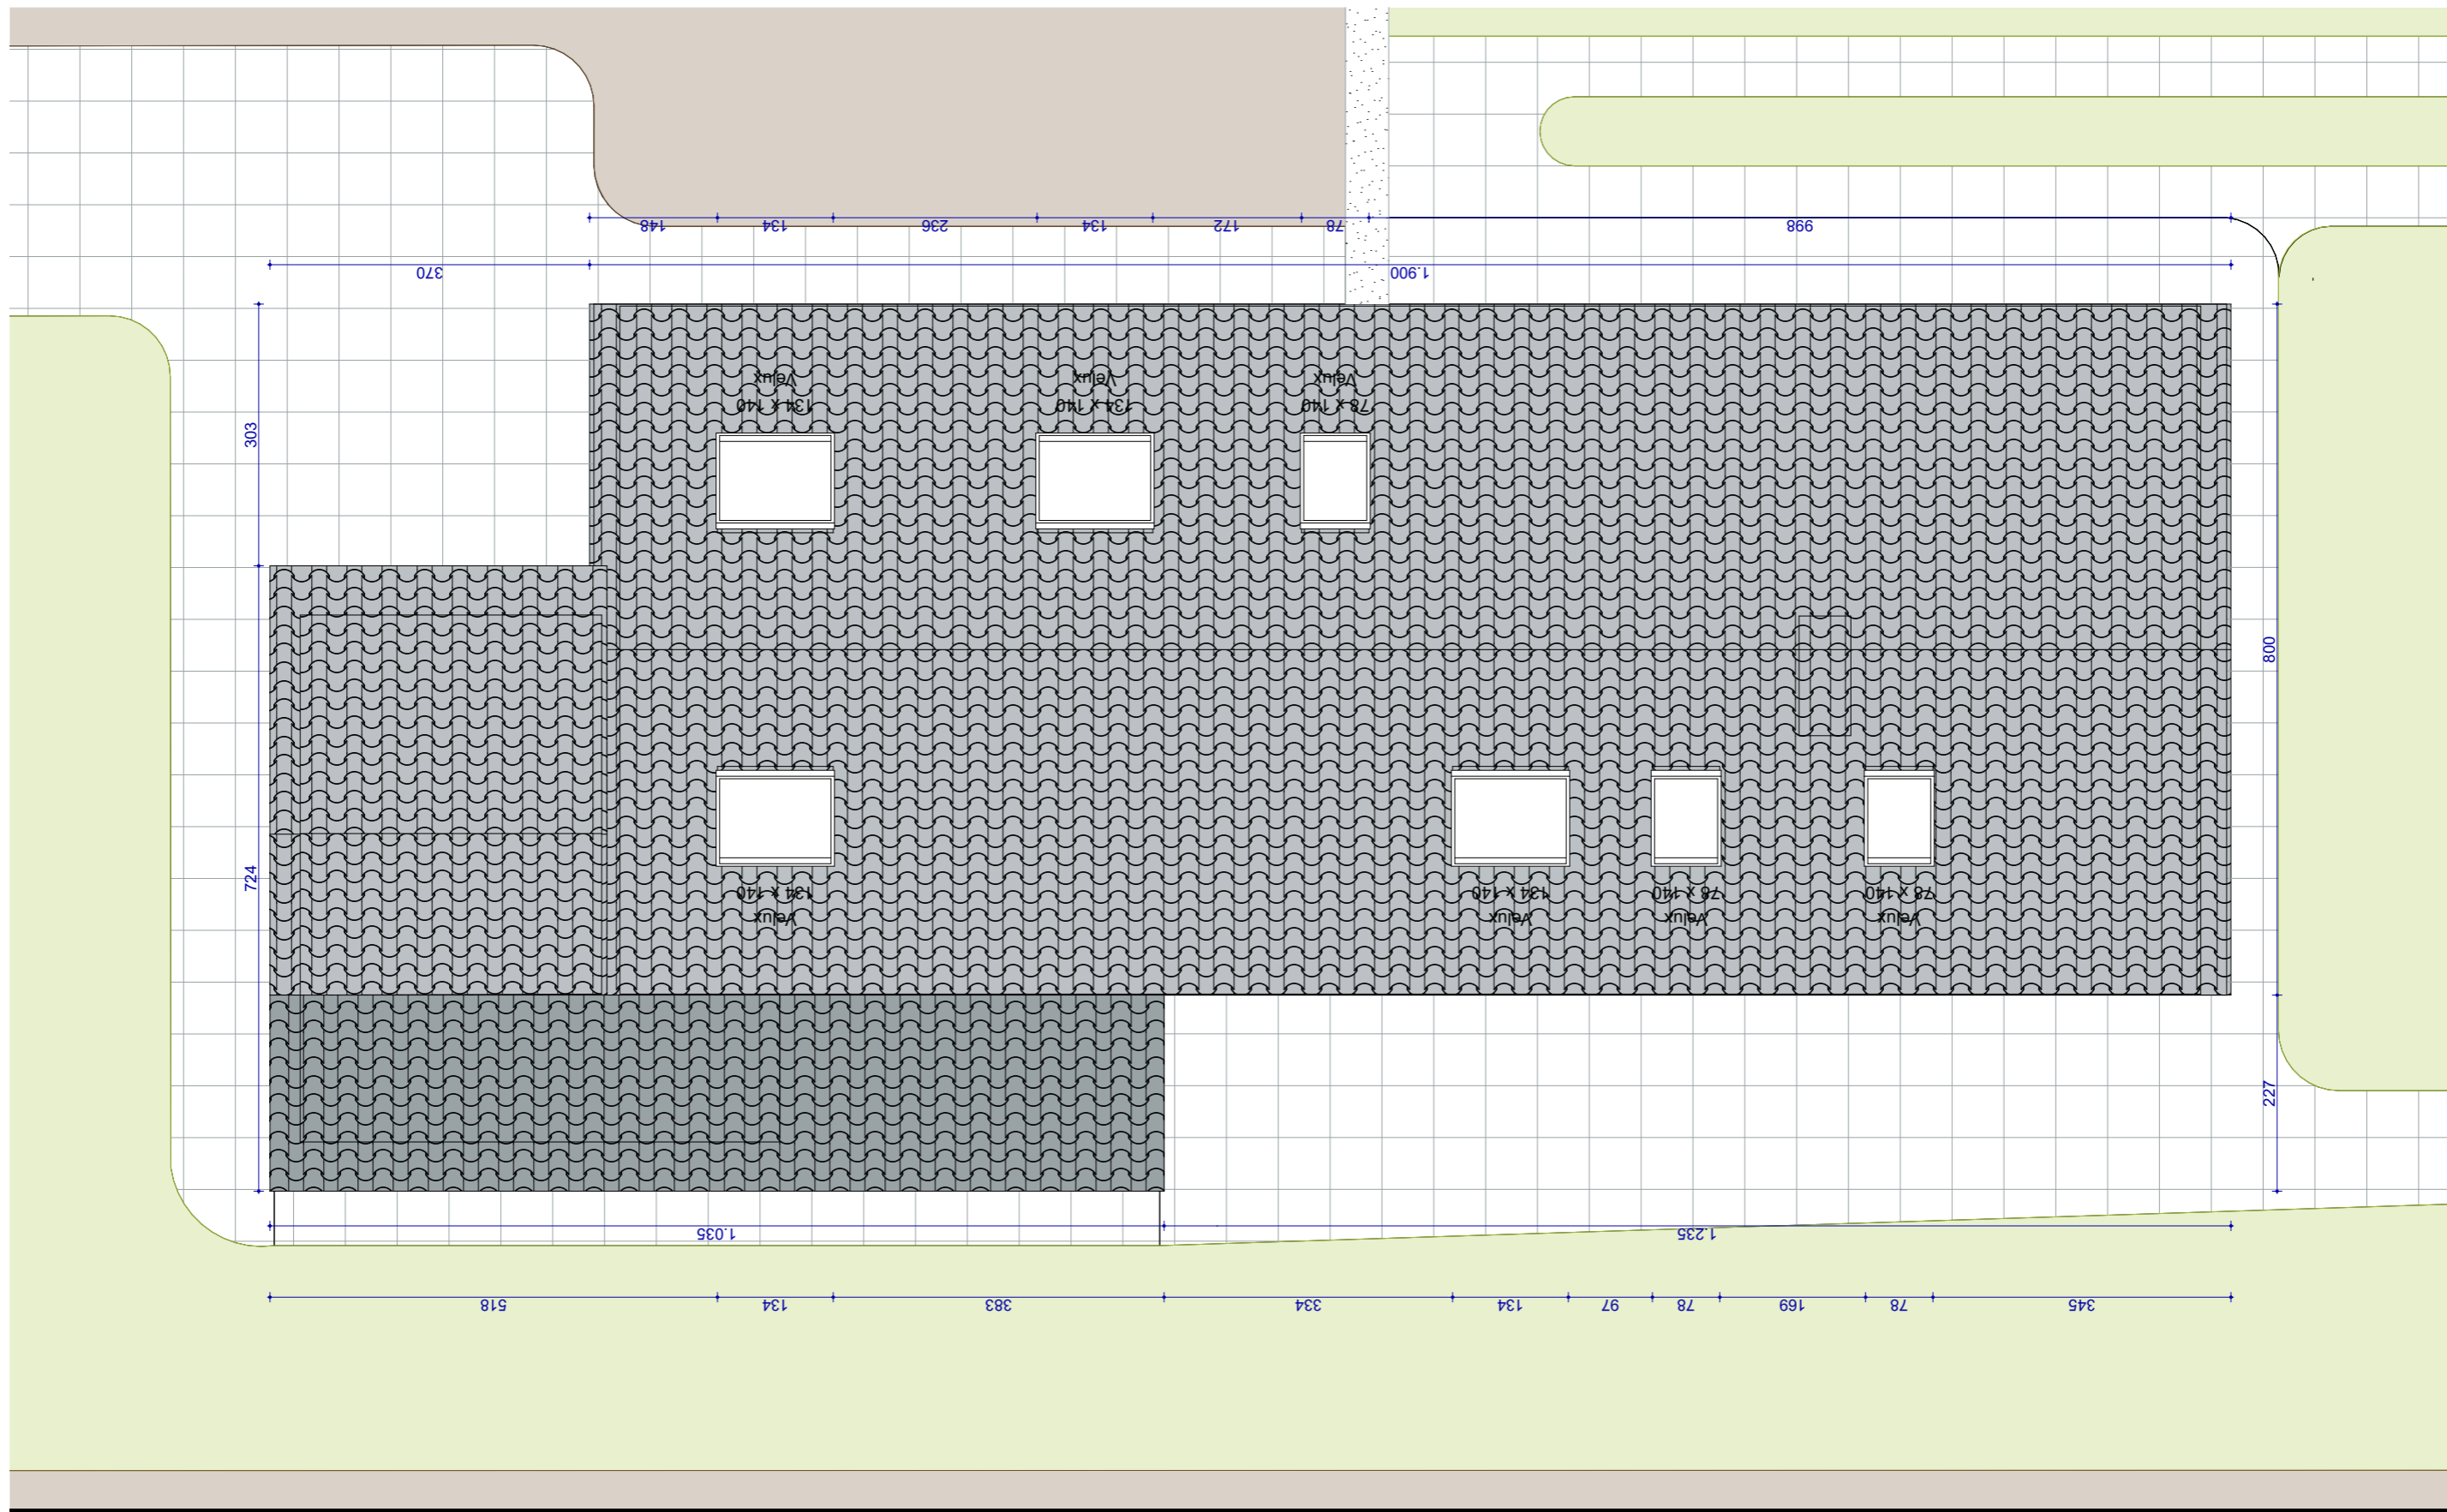

Project:
MTL5
Address:
Moeder Thomasinelaan 5 Sint-
Martens-Latem 9830 België

Client:


Version:

Date:

Marks:

Scale:
1:75
Paper:
A3

Drawing:
2.
Nieuwe toestand zw

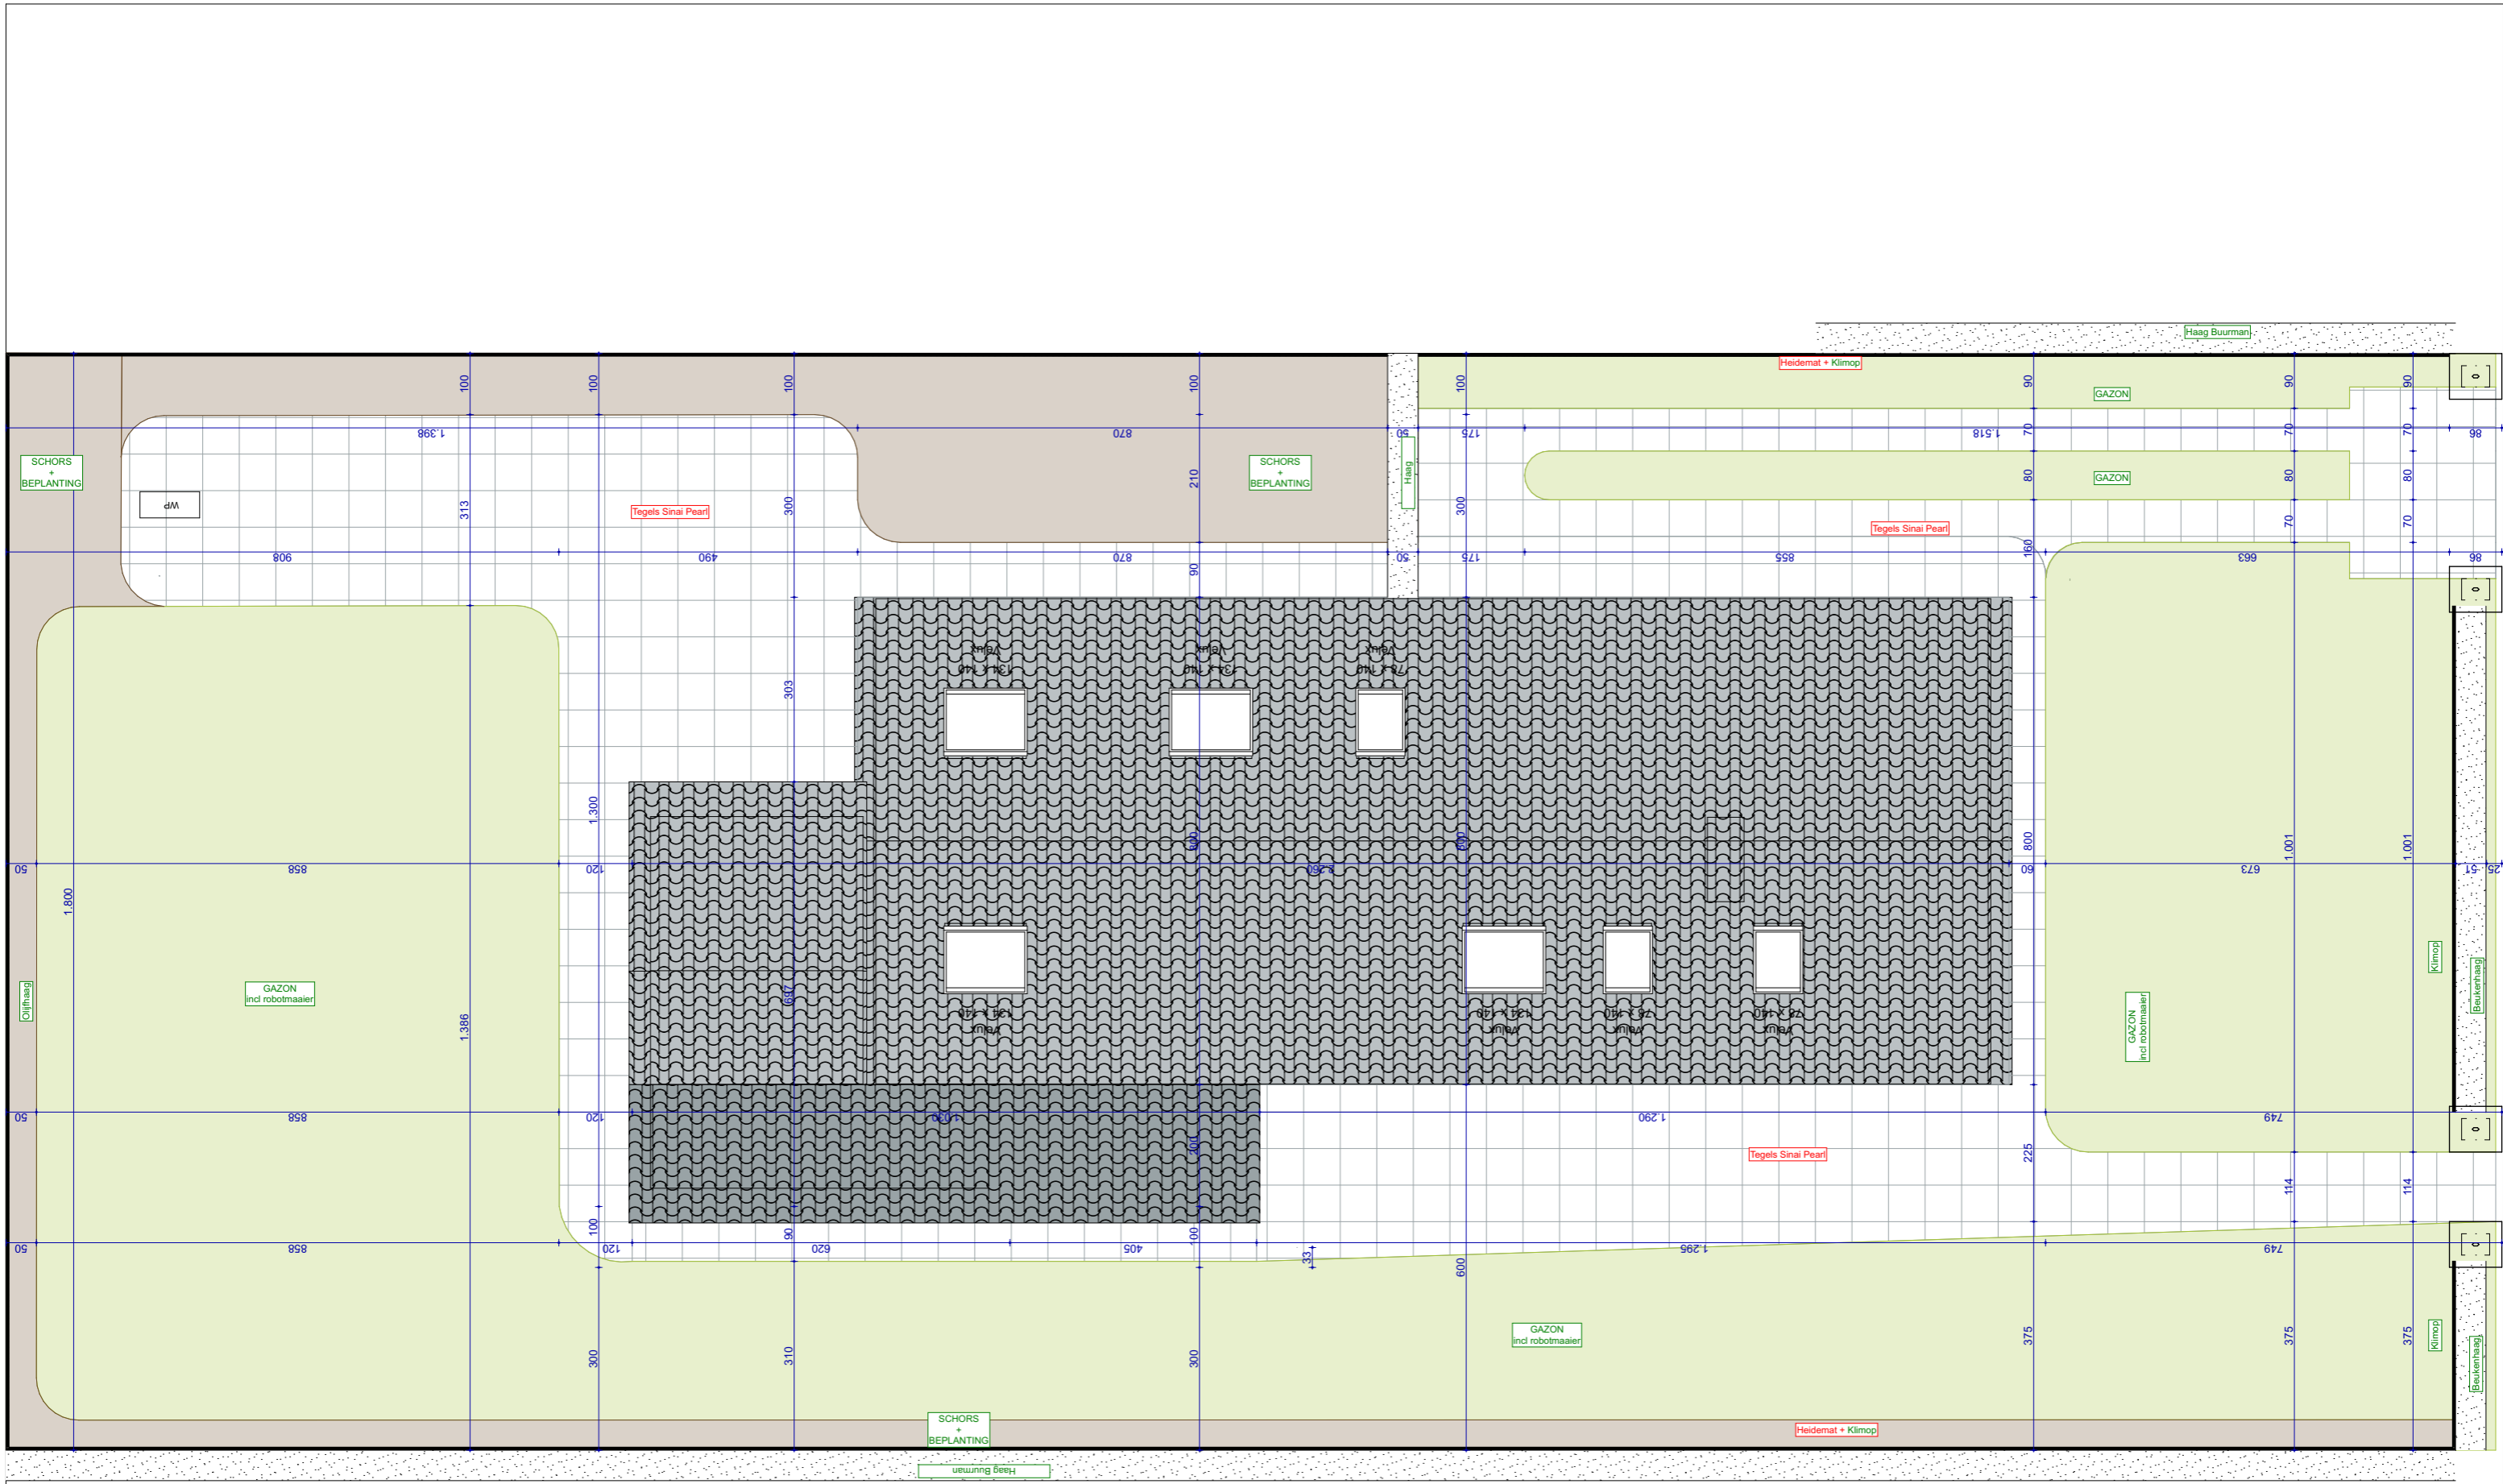

Project: MTL5
 Client:
 Address: Moeder Thomasinelaan 5 Sint-Martens-Latem 9830 België

Version:
 Date:
 Marks:

Scale: 1:100
 Paper: A3
 Drawing: Inplantingsplan Buitenaanleg